
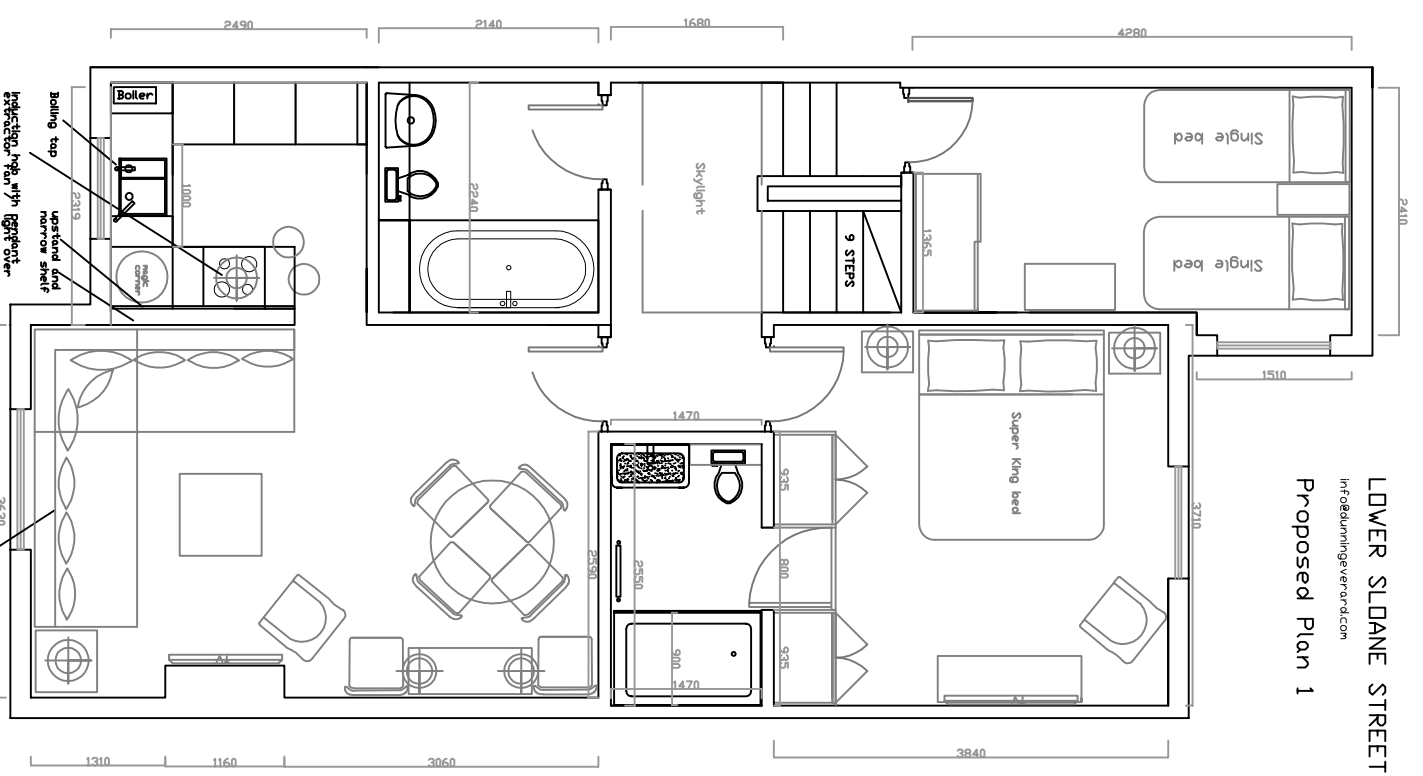
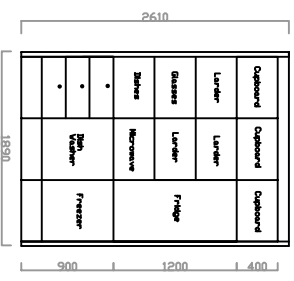


Proposed Plan 1

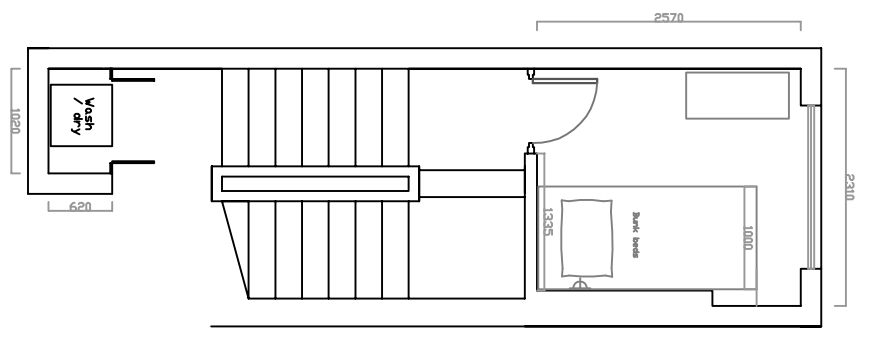

Boiling top
 upstand and narrow shelf
 2319
 1 This area needs to be final detailed after stripping out