



**Profiles**


(Scaled 10x larger)

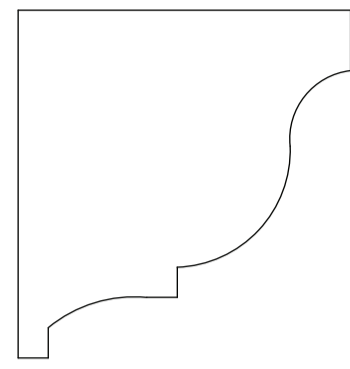





Plaster Coricing  
150h x 110d

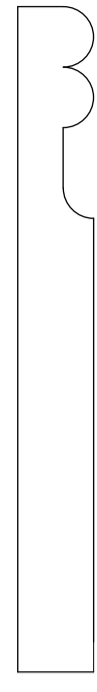

Wooden skirting  
220h x 25d

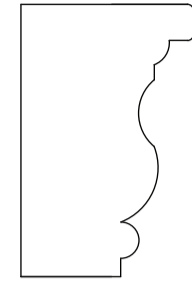

Wooden dado rail  
900h x 570d

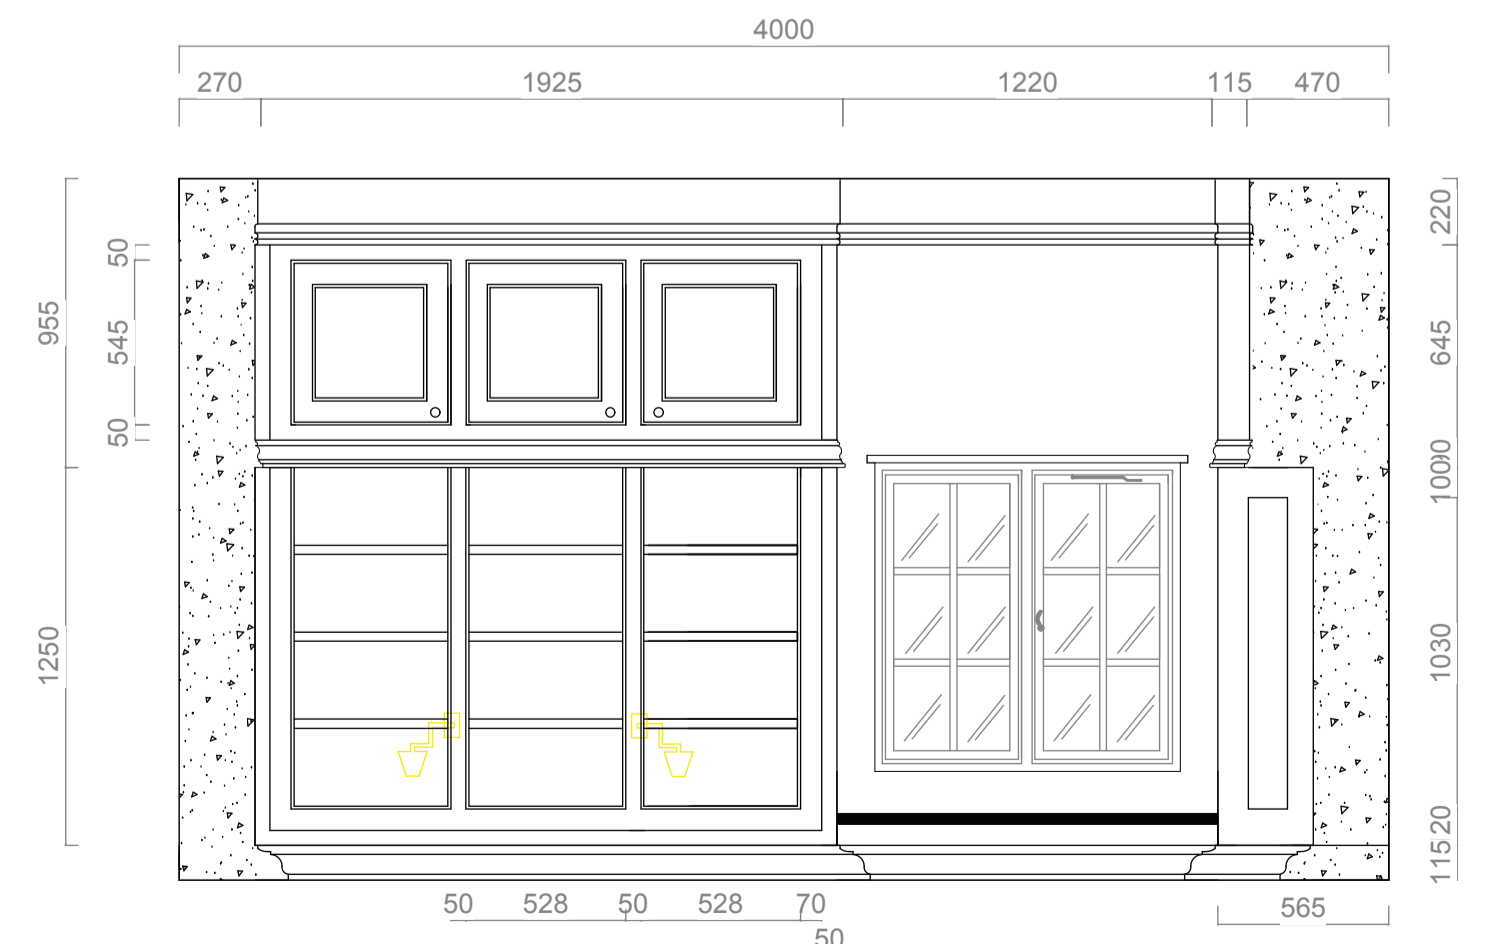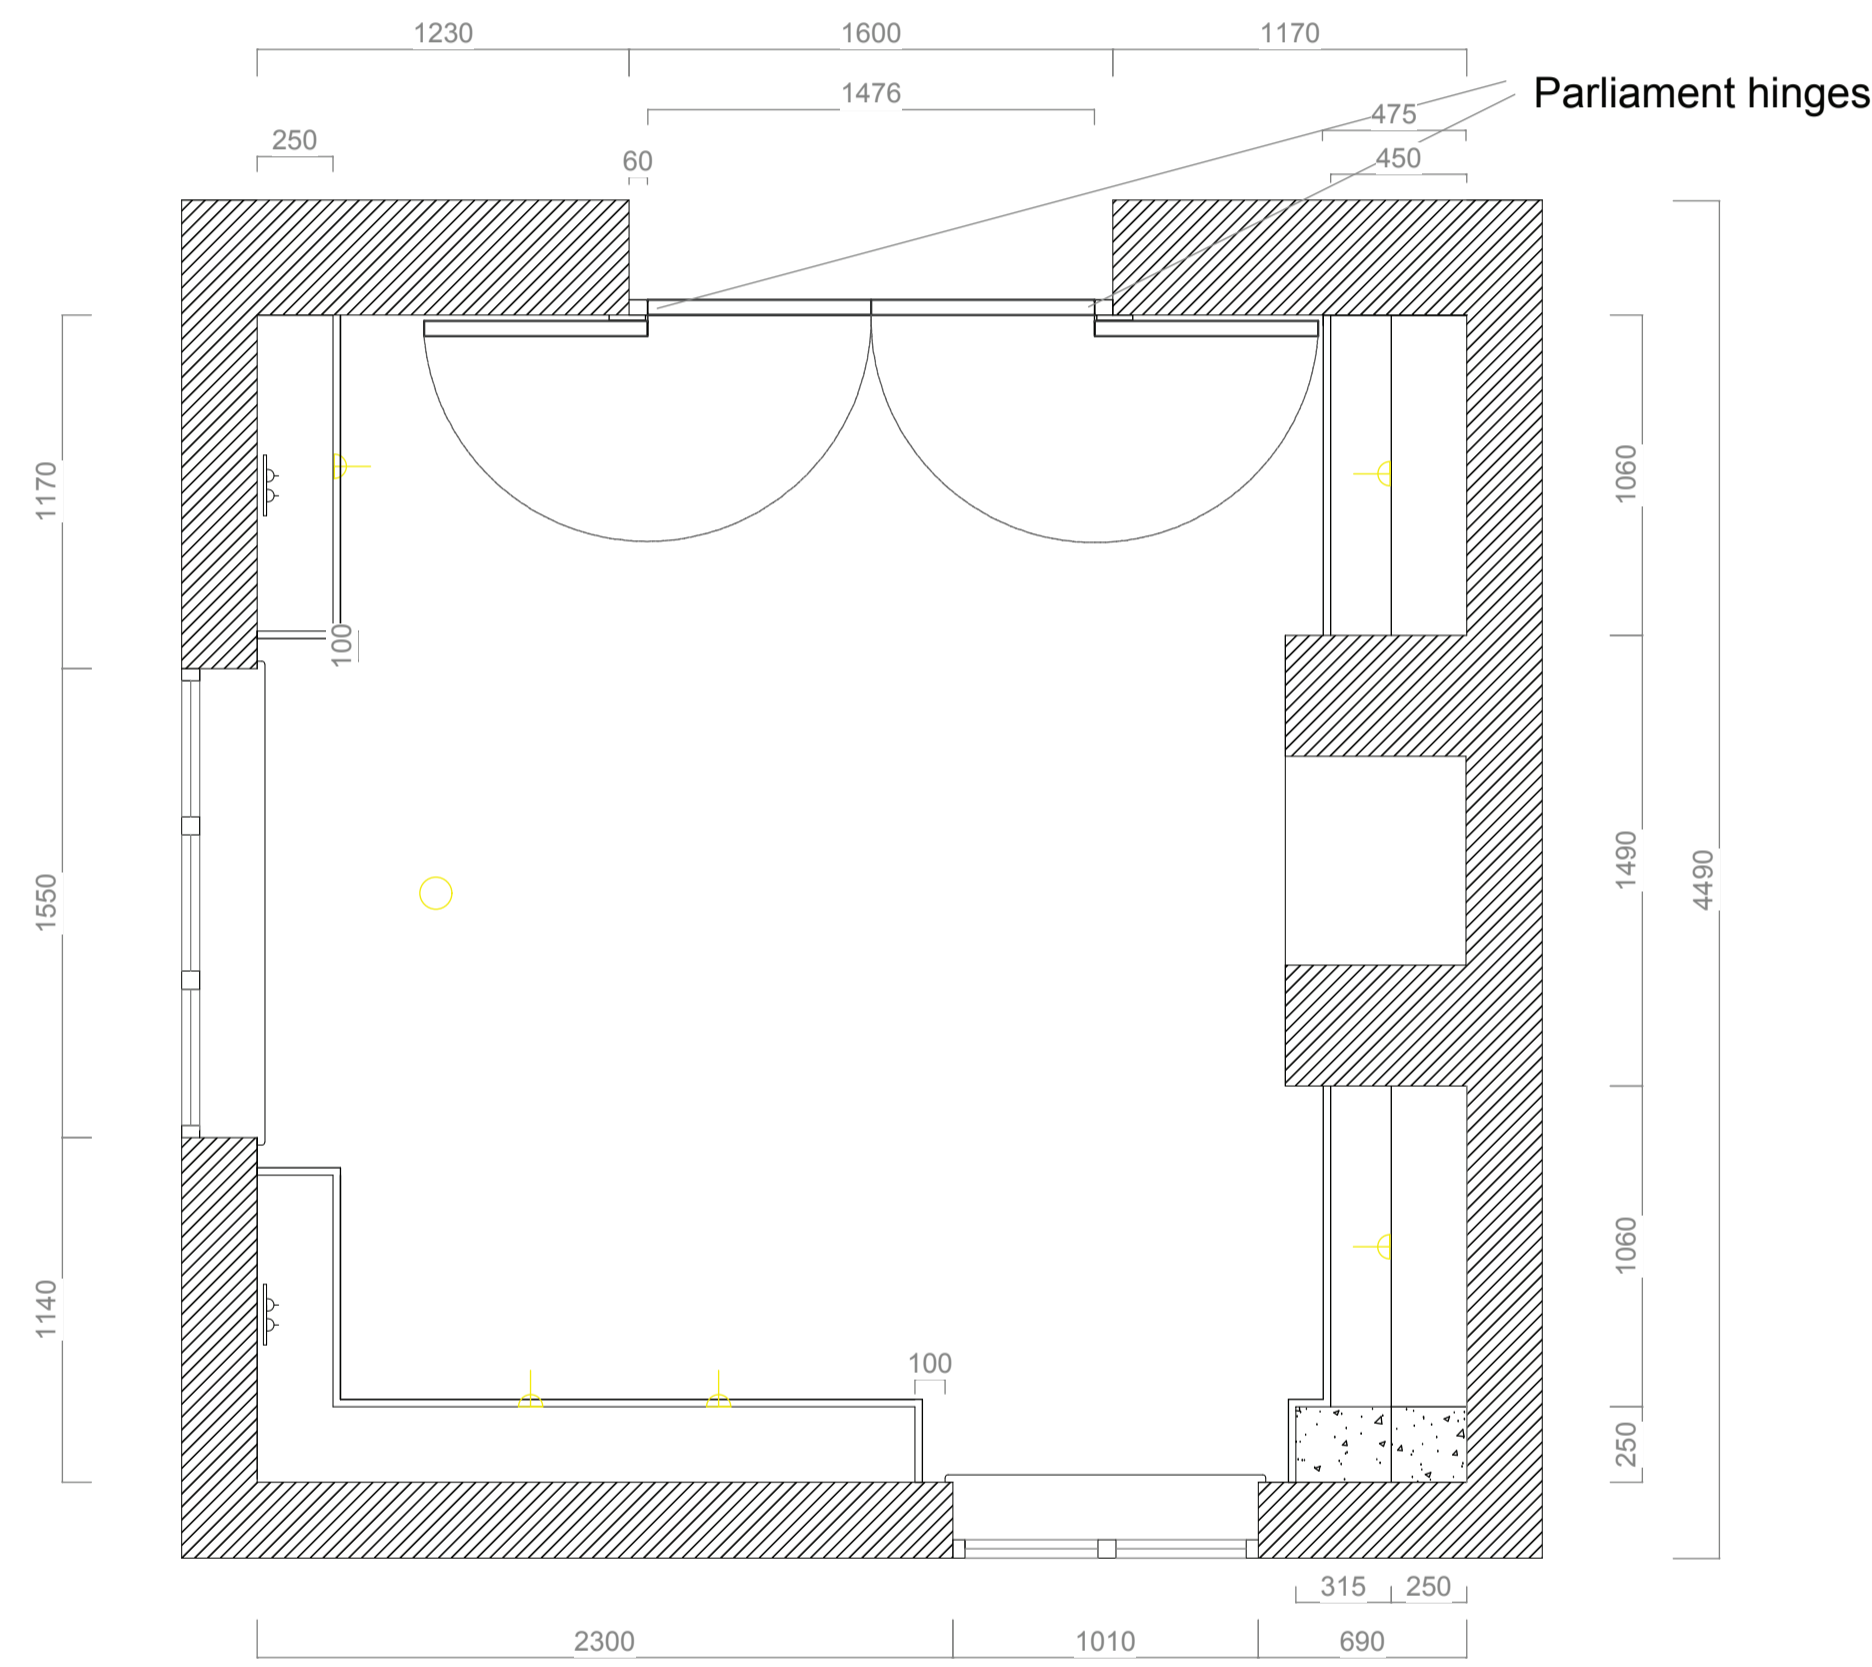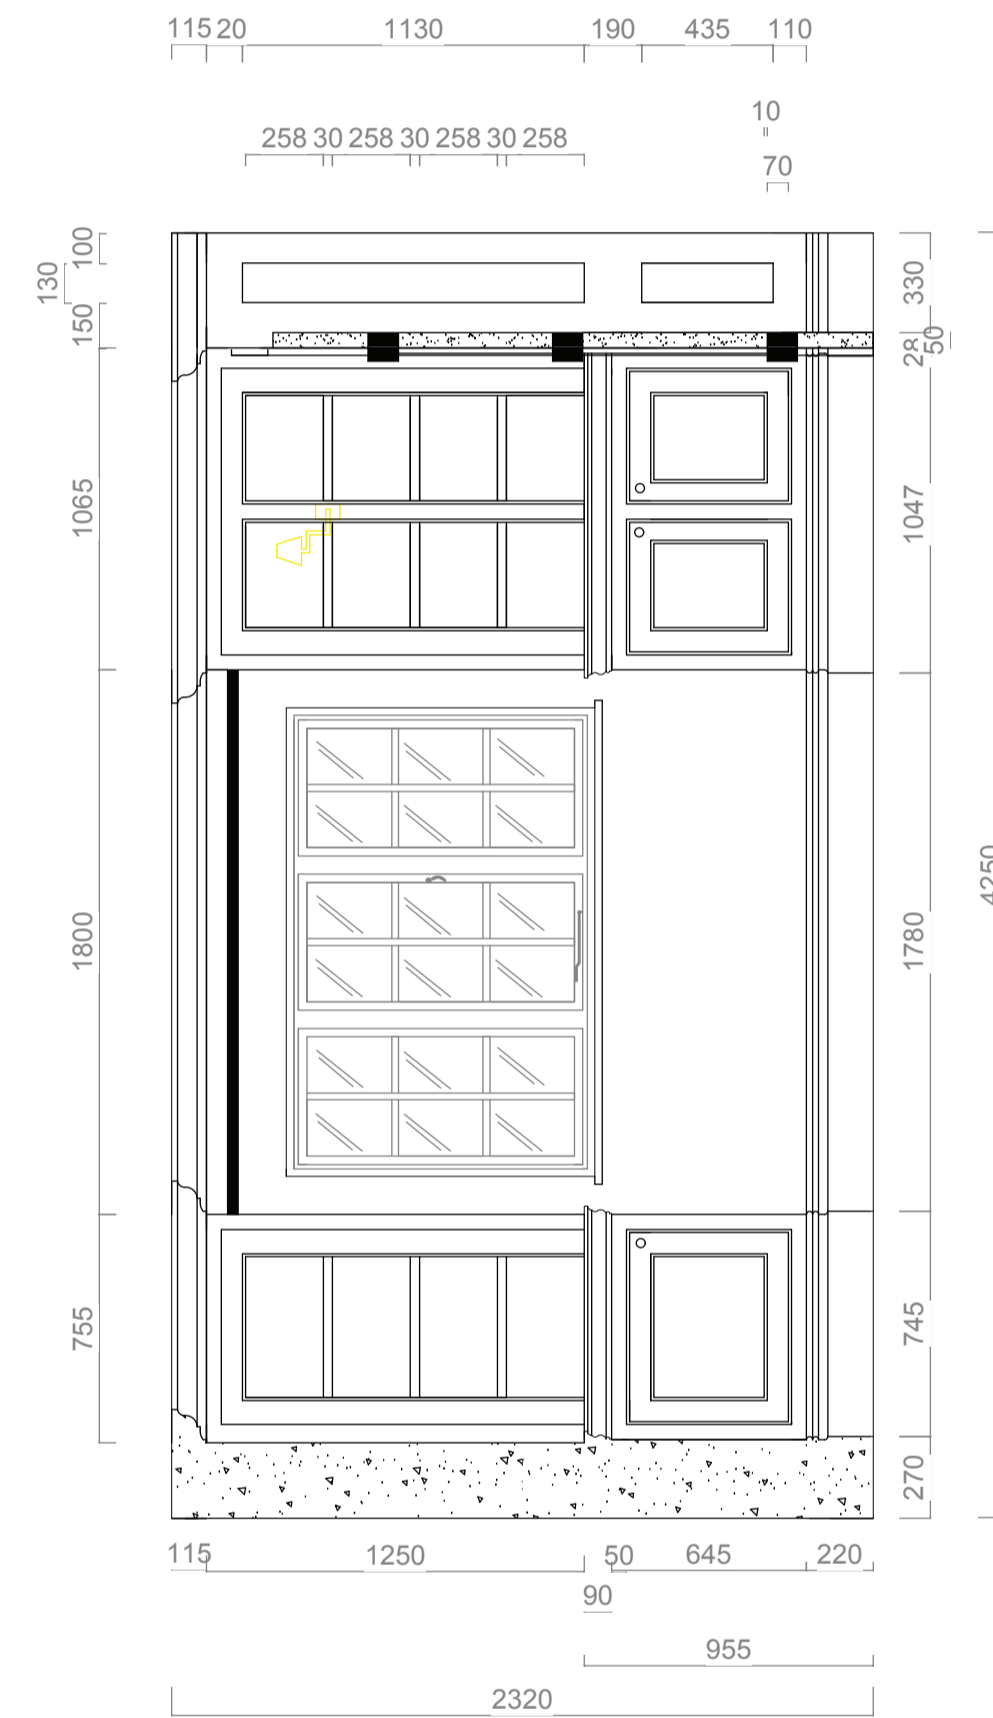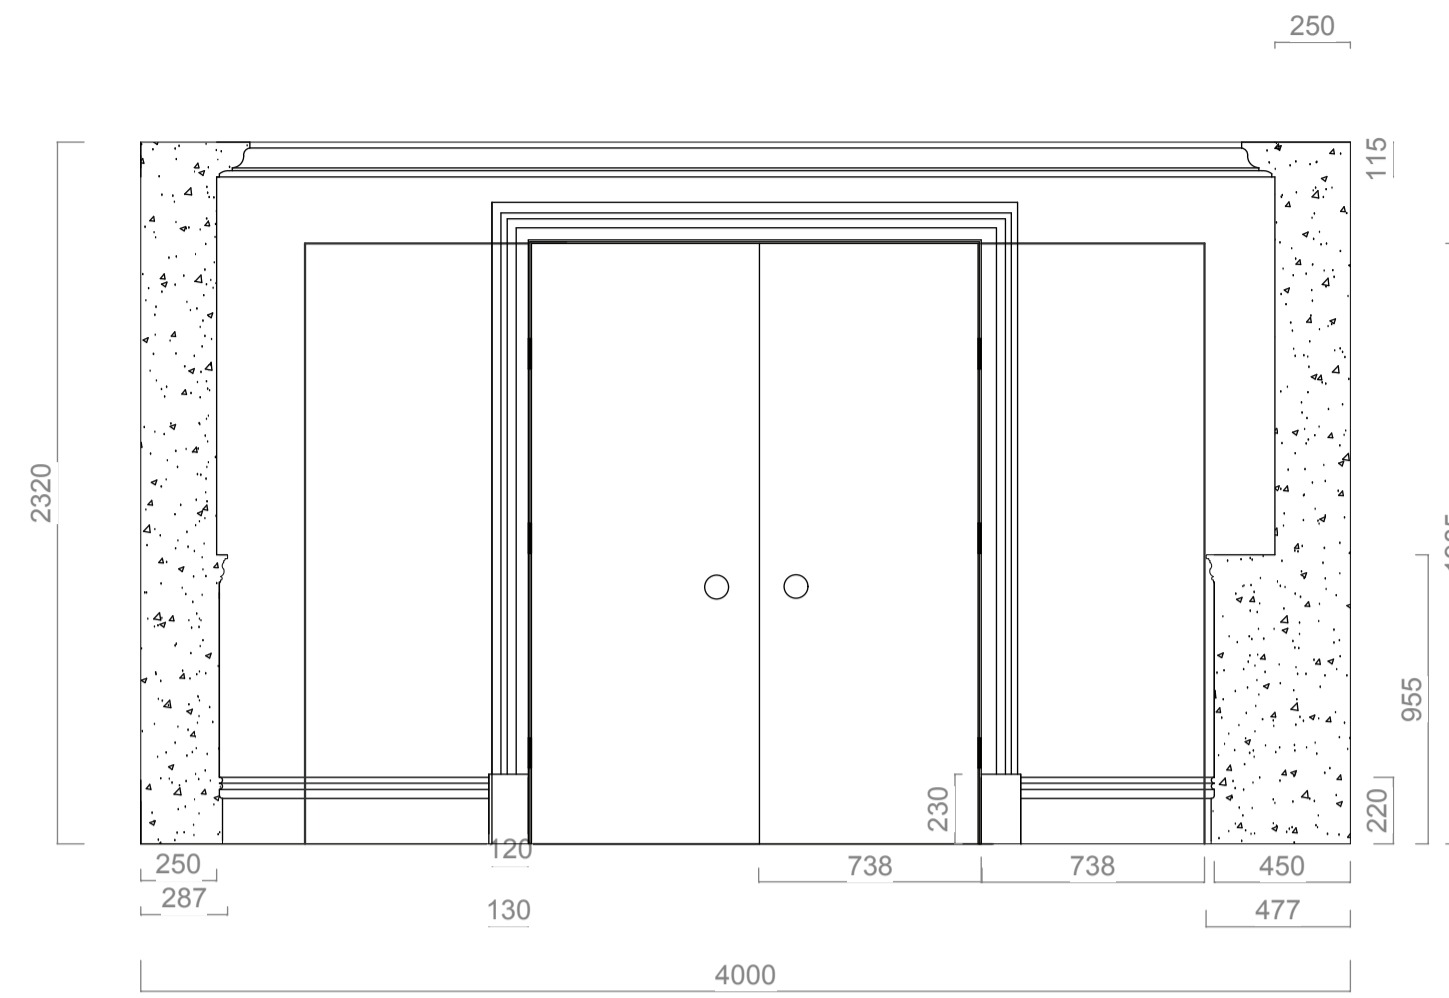

Parliament hinges

**DUNNING AND EVERARD LTD.**  
DESIGN AND PROJECTS  
THE BAY, LOWER LODGE, FINSWILL HILL, LEAMINGTON, WILMBORNE, NTS, WY  
TEL: 01223 708511 FAX: 01223 708512  
EMAIL: DUNNING@DUNNINGANDEVERARD.COM  
WWW.DUNNINGANDEVERARD.COM

THESE DRAWINGS HAVE BEEN PRODUCED BY THE DESIGNER FOLLOWING INSTRUCTIONS RECEIVED BY THE CLIENT. ALL DETAILS AND MEASUREMENTS MUST BE CHECKED AND APPROVED BY THE CLIENT. DIMENSIONS MUST BE CHECKED BY THE CONTRACTOR BEFORE COMMENCING WORK.  
DO NOT SCALE OFF THE DRAWINGS AND CHECK ALL MEASUREMENTS ON SITE.

CLIENT:		
PROJECT: <b>LOWER LODGE</b>		
TITLE: <b>STUDY</b>		
DATE: <b>14.07.14</b>	DRAWN BY: <b>SH</b>	SCALE: <b>1:25 @ A1</b>
DRAWING NO: <b>2014/632</b>		REVISION: <b>B</b>